



OPTION 1 - ROUNDABOUT

CONCEPTUAL ROUNDABOUT

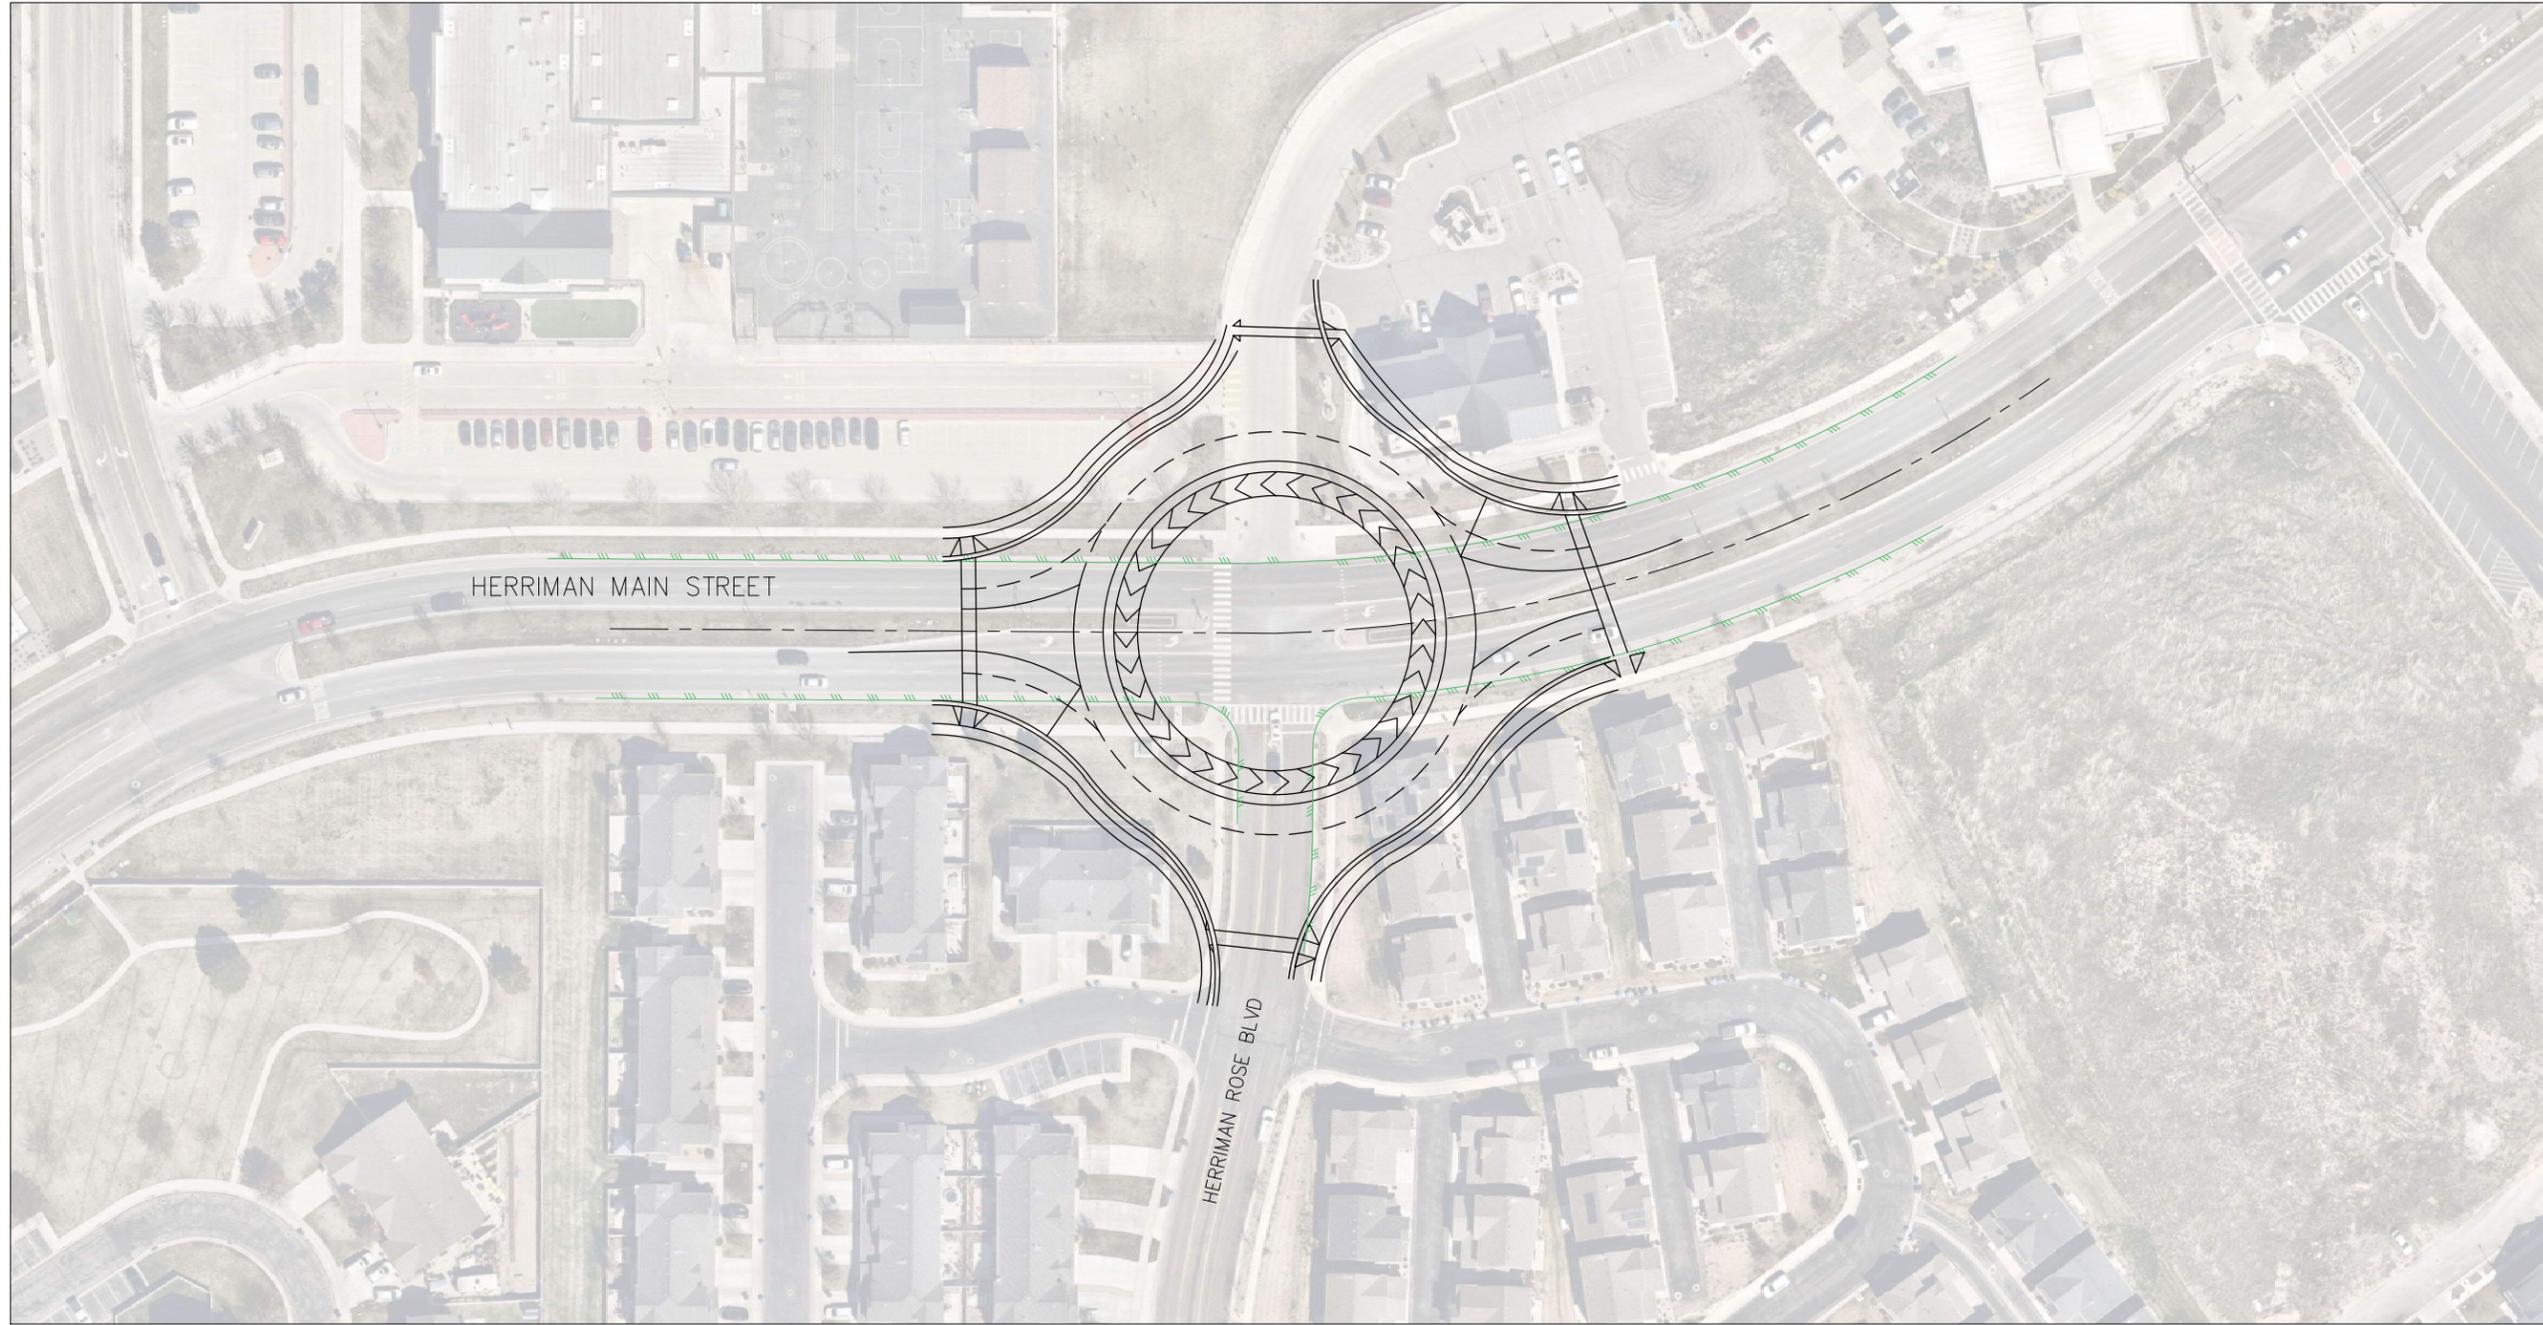

HERRIMAN MAIN STREET

HERRIMAN ROSE BLVD

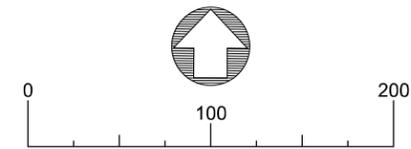

11/19/2024 11:05 AM C:\ENGINEERING\STAFF\CHANGE\02_PROJECT\2024\HERRIMAN ROSE AND MAIN CROSSING\HERRIMAN MAIN AND ROSE EXHIBITS.DWG

NO.	REVISION DESCRIPTION	DATE

--

TYPE	LCJ	BCT	DATE
SUBMITTAL			
DRAWN BY:			
CHECKED BY:			
APPROVED BY:			
RELEASE			
PLOT DATE:			08/15/2024

CALL BLUESTAKES
 @ 1-800-662-4111 AT
 LEAST 48 HOURS PRIOR
 TO THE COMMENCEMENT
 OF ANY CONSTRUCTION.




HERRIMAN CITY
ENGINEERING DEPARTMENT
 HERRIMAN MAIN AND HERRIMAN ROSE

CONCEPT

EX1

OPTION 1A - OPTIMIZED ROUNDABOUT



CONCEPTUAL ROUNDABOUT – SHIFTED AND COMPACT

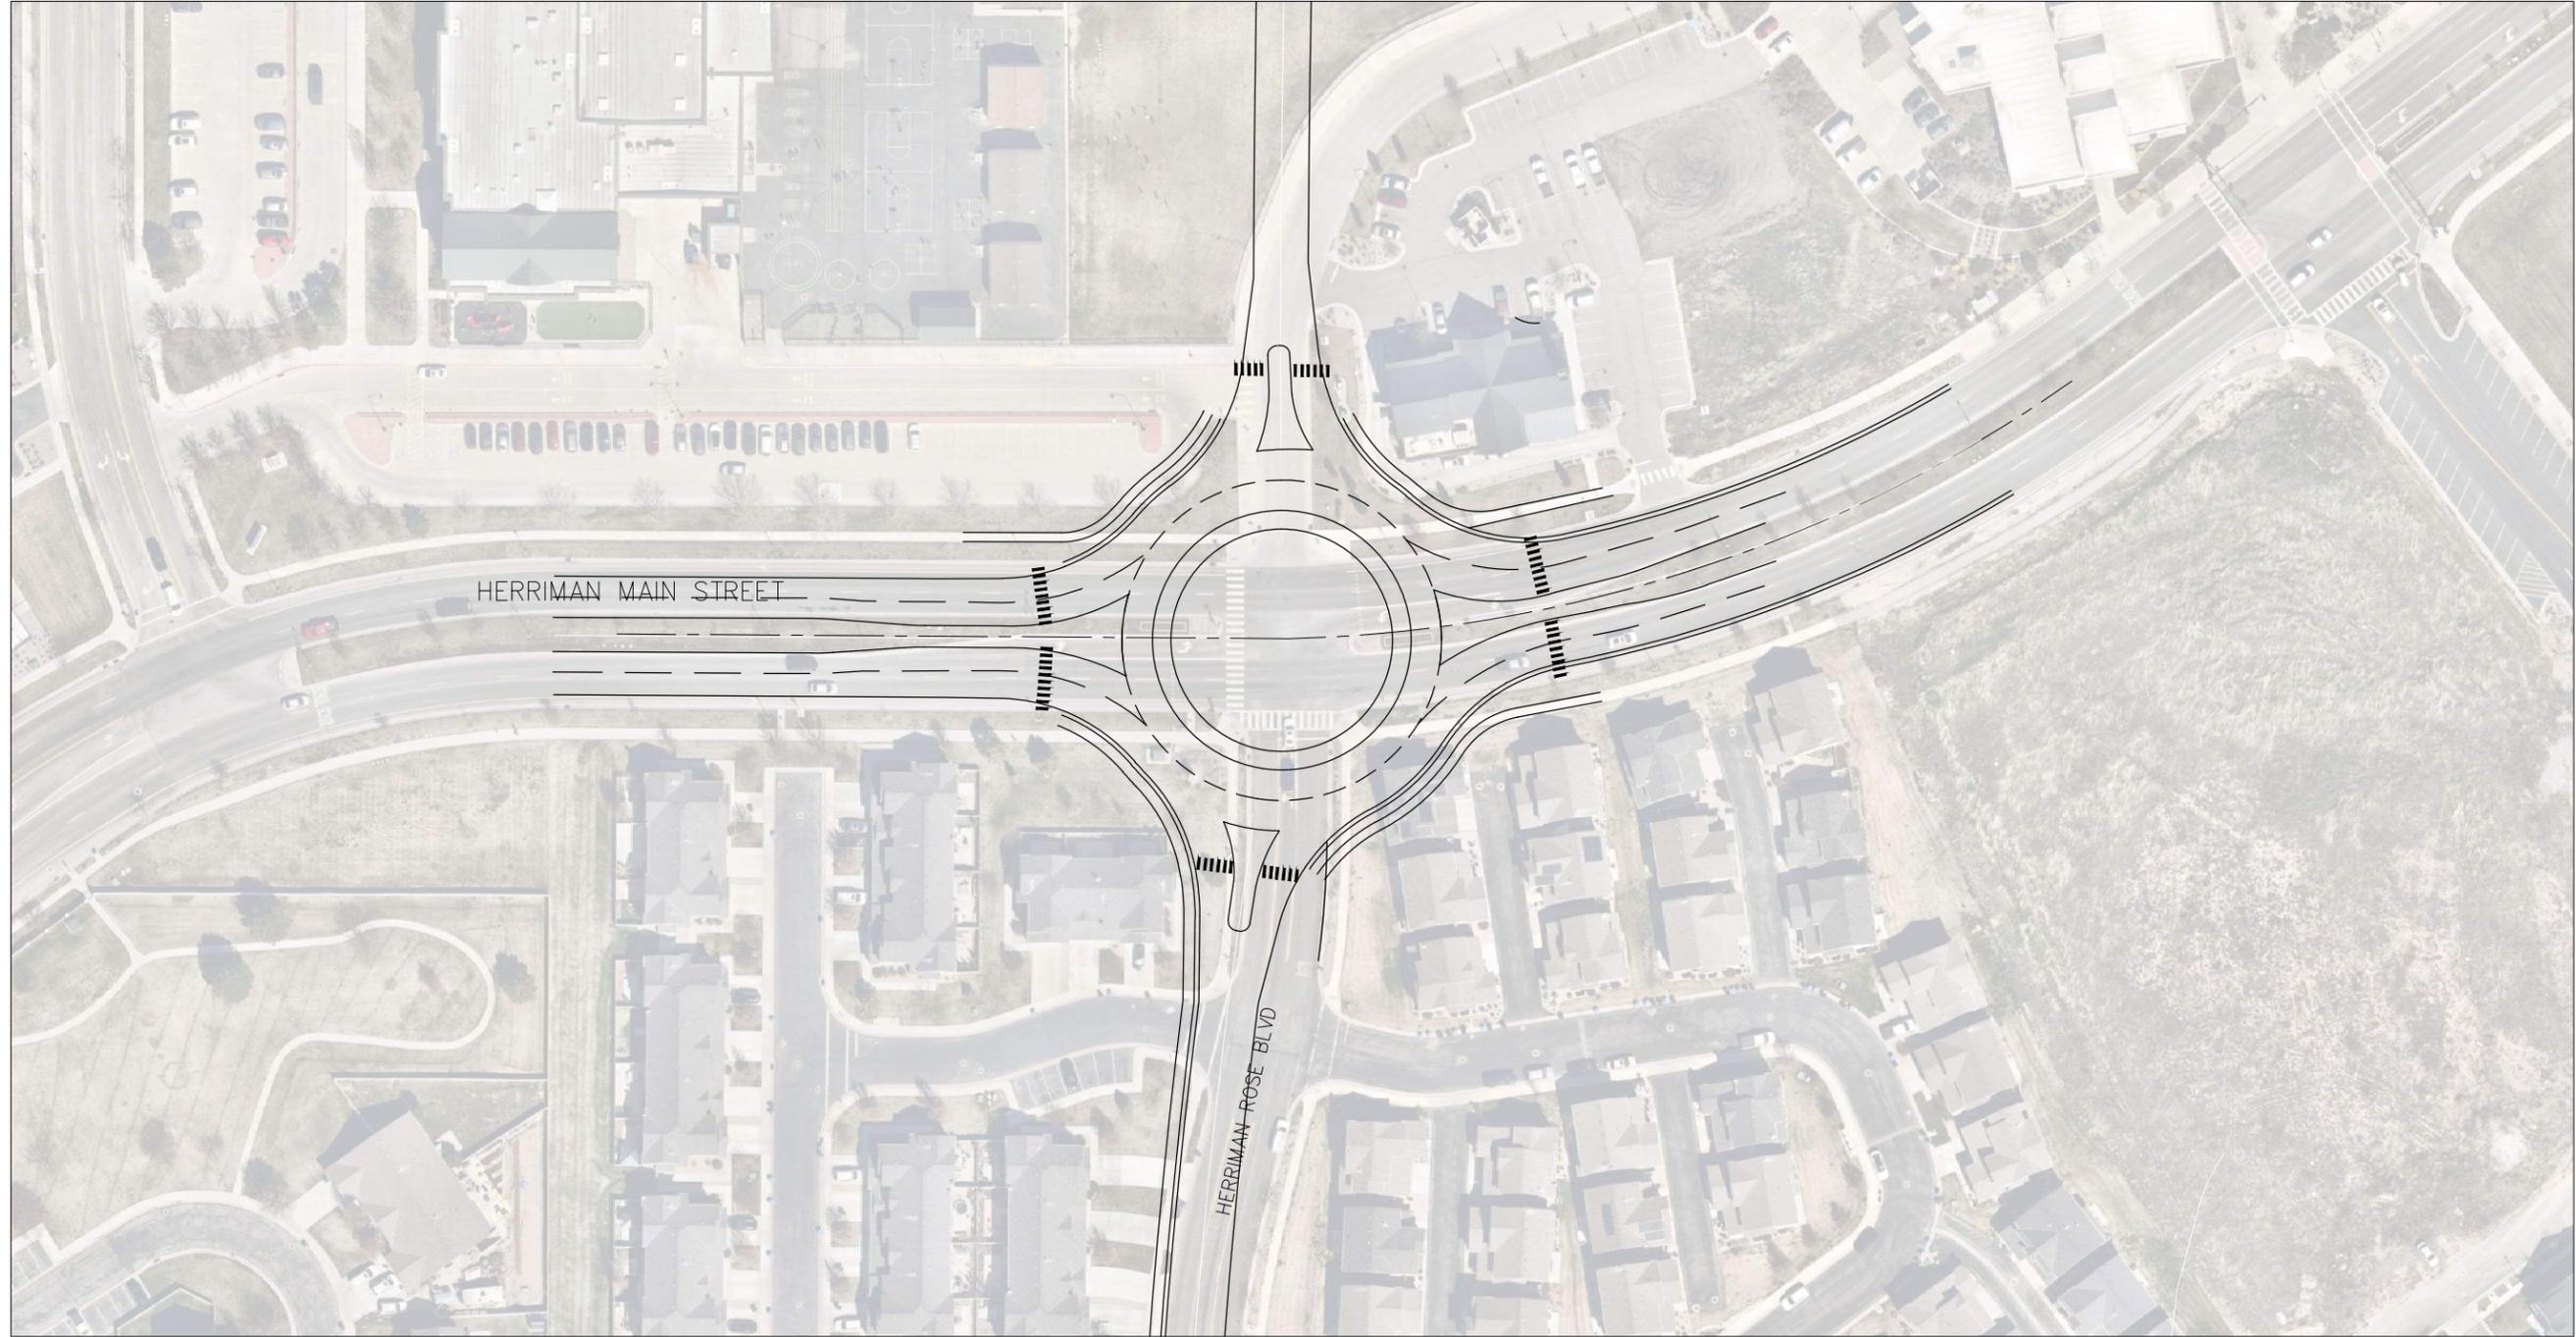

HERRIMAN CITY ENGINEERING DEPARTMENT HERRIMAN MAIN AND HERRIMAN ROSE	EX1		CONCEPT																													
CALL BLUESTAKES @ 1-800-662-4111 AT LEAST 48 HOURS PRIOR TO THE COMMENCEMENT OF ANY CONSTRUCTION.		<table border="1"> <tr> <td>NO.</td> <td>REVISION DESCRIPTION</td> <td>DATE</td> </tr> <tr> <td> </td> <td> </td> <td> </td> </tr> <tr> <td> </td> <td> </td> <td> </td> </tr> <tr> <td> </td> <td> </td> <td> </td> </tr> </table>			NO.	REVISION DESCRIPTION	DATE																									
NO.	REVISION DESCRIPTION	DATE																														
<table border="1"> <tr> <td>TYPE</td> <td> </td> </tr> <tr> <td>LIC</td> <td> </td> </tr> <tr> <td>BCT</td> <td> </td> </tr> </table>	TYPE		LIC		BCT		<table border="1"> <tr> <td>DATE</td> <td>08/15/2024</td> </tr> <tr> <td>PLOT DATE:</td> <td> </td> </tr> </table>	DATE	08/15/2024	PLOT DATE:		<table border="1"> <tr> <td>APPROVED BY:</td> <td> </td> </tr> <tr> <td>CHECKED BY:</td> <td> </td> </tr> <tr> <td>DRAWN BY:</td> <td> </td> </tr> <tr> <td>SUBMITTAL</td> <td> </td> </tr> </table>		APPROVED BY:		CHECKED BY:		DRAWN BY:		SUBMITTAL		<table border="1"> <tr> <td>RELEASE:</td> <td> </td> </tr> <tr> <td>APPROVED BY:</td> <td> </td> </tr> <tr> <td>CHECKED BY:</td> <td> </td> </tr> <tr> <td>DRAWN BY:</td> <td> </td> </tr> <tr> <td>SUBMITTAL</td> <td> </td> </tr> </table>	RELEASE:		APPROVED BY:		CHECKED BY:		DRAWN BY:		SUBMITTAL	
TYPE																																
LIC																																
BCT																																
DATE	08/15/2024																															
PLOT DATE:																																
APPROVED BY:																																
CHECKED BY:																																
DRAWN BY:																																
SUBMITTAL																																
RELEASE:																																
APPROVED BY:																																
CHECKED BY:																																
DRAWN BY:																																
SUBMITTAL																																

OPTION 2 - FULL RAISED MEDIAN

CONCEPTUAL PEDESTRIAN
OPTIMIZED

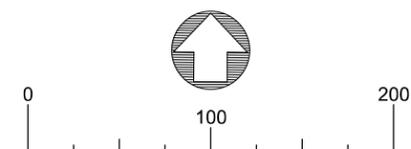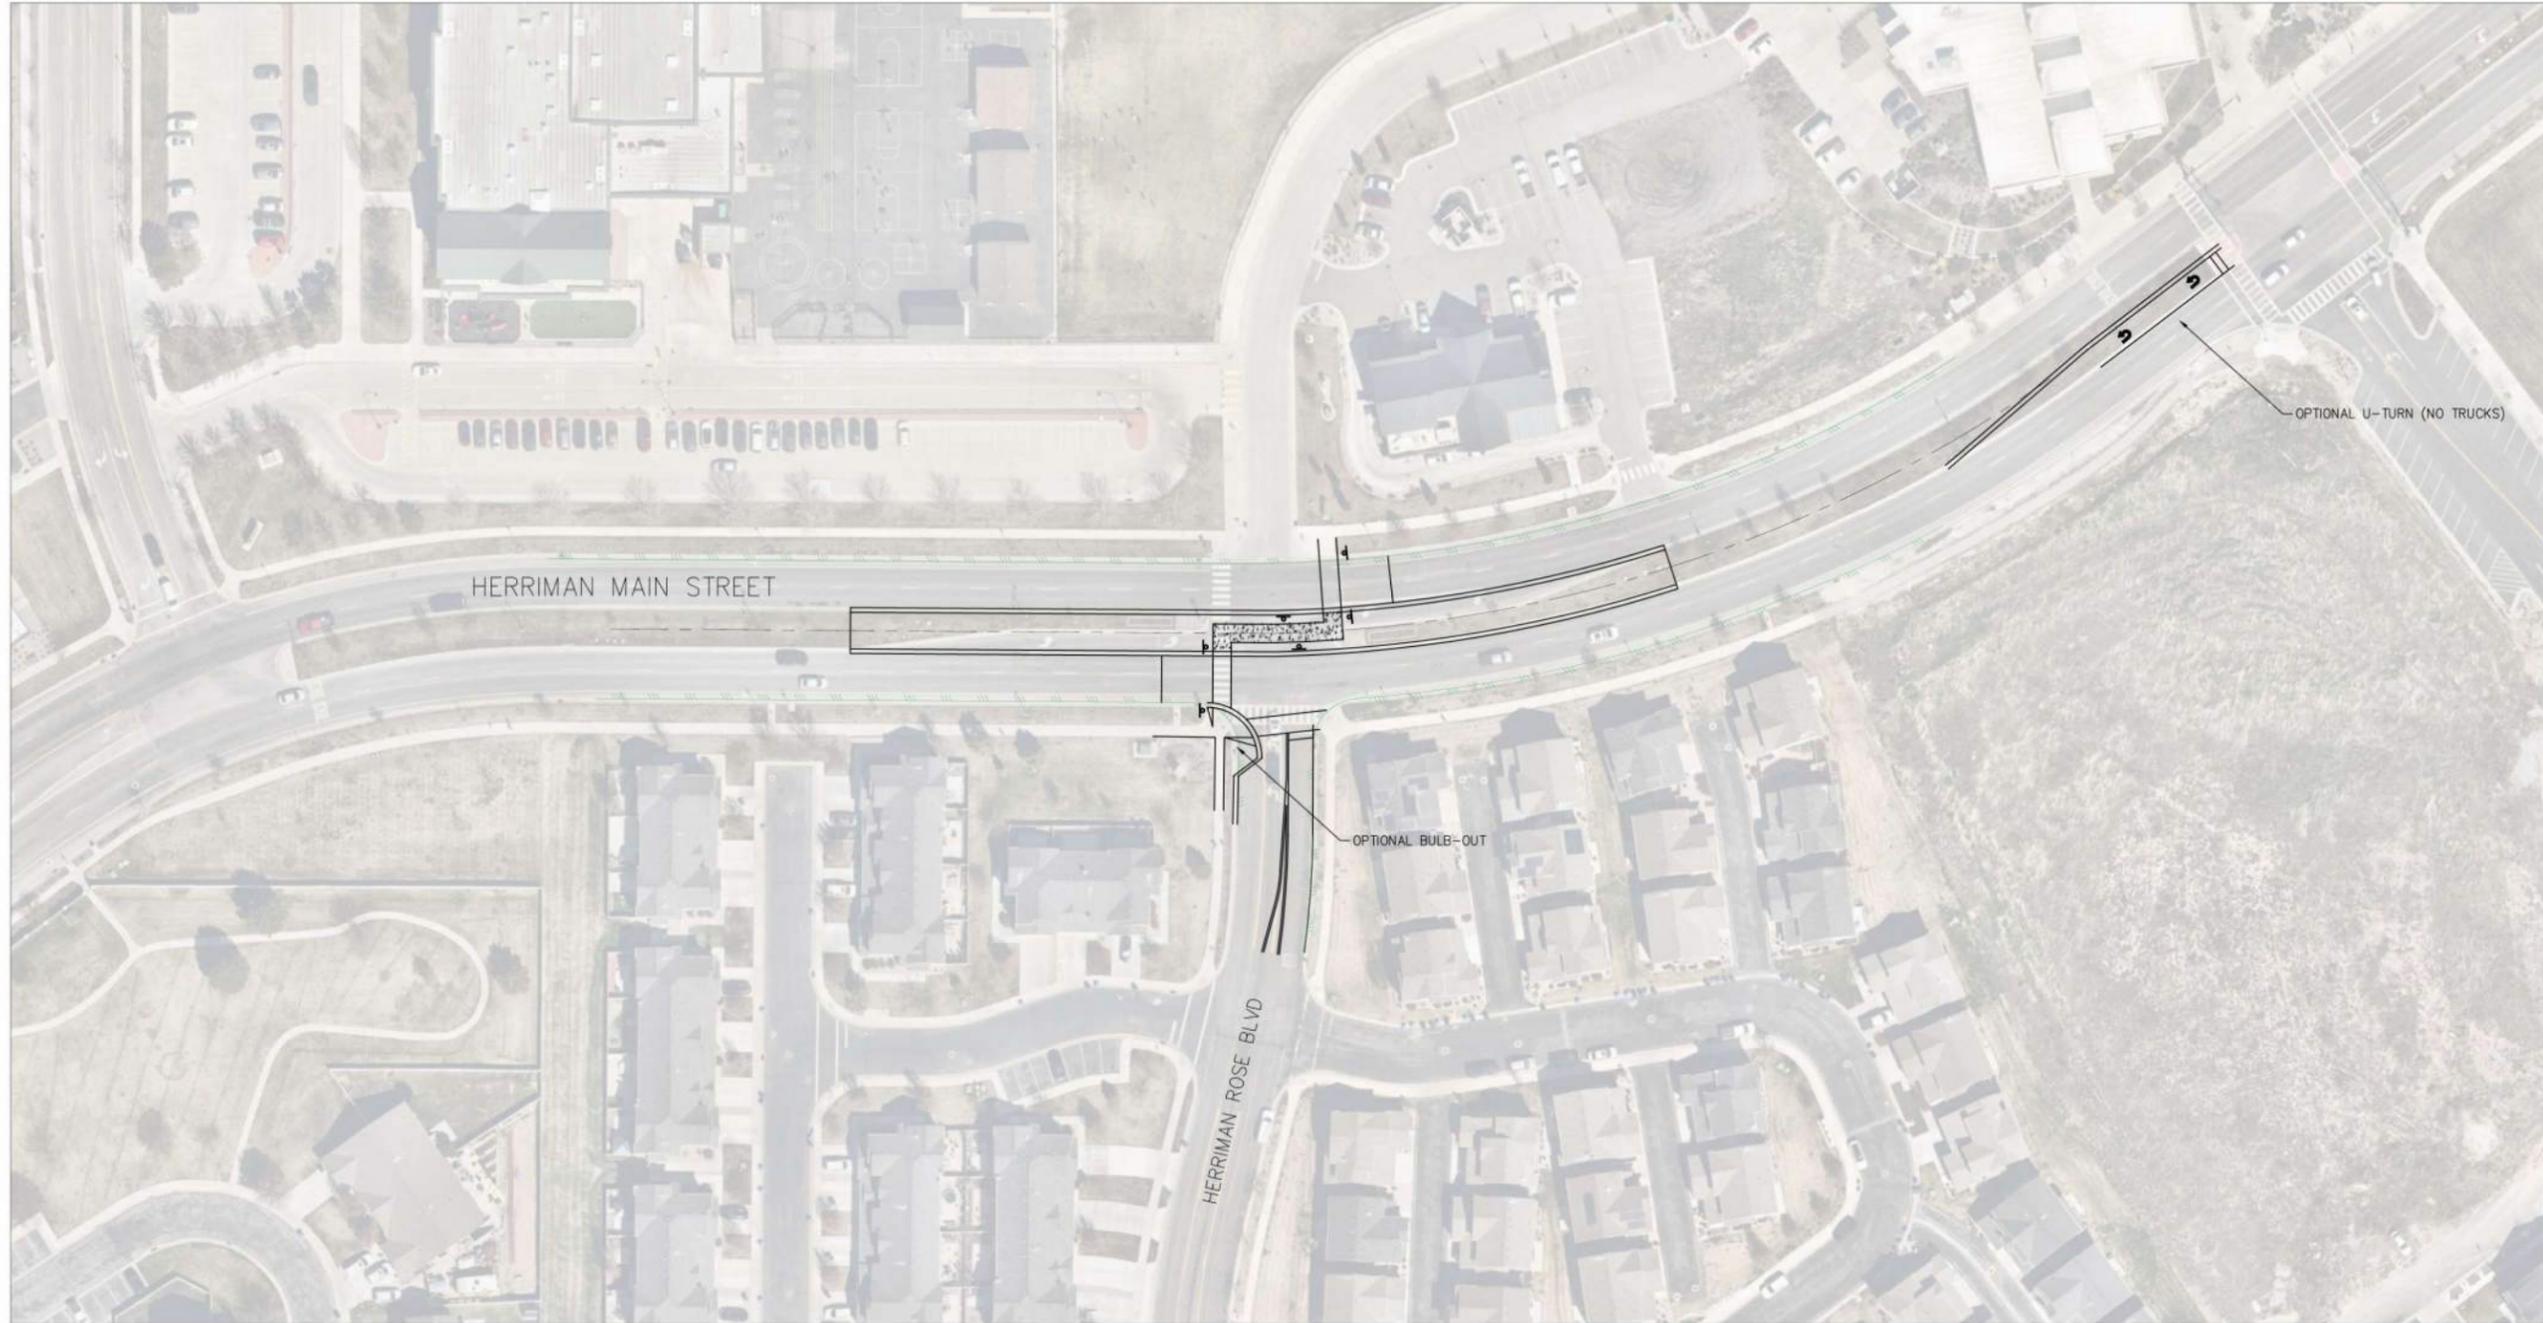

11/19/2024 11:08 AM C:\ENGINEERING\STAFF\CHANGE\02_PROJECT\2024\HERRIMAN ROSE AND MAIN CROSSING\HERRIMAN MAIN AND ROSE EXHIBITS.DWG

NO.	REVISION DESCRIPTION	DATE

TYPE	DATE
LCJ	08/15/2024
BCT	

CALL BLUESTAKES
@ 1-800-662-4111 AT
LEAST 48 HOURS PRIOR
TO THE COMMENCEMENT
OF ANY CONSTRUCTION.





HERRIMAN CITY
ENGINEERING DEPARTMENT
HERRIMAN MAIN AND HERRIMAN ROSE

CONCEPT

EX2

OPTION 3 - LIMITED LEFTS

CONCEPTUAL CURB STRIP LIMITED LEFTS

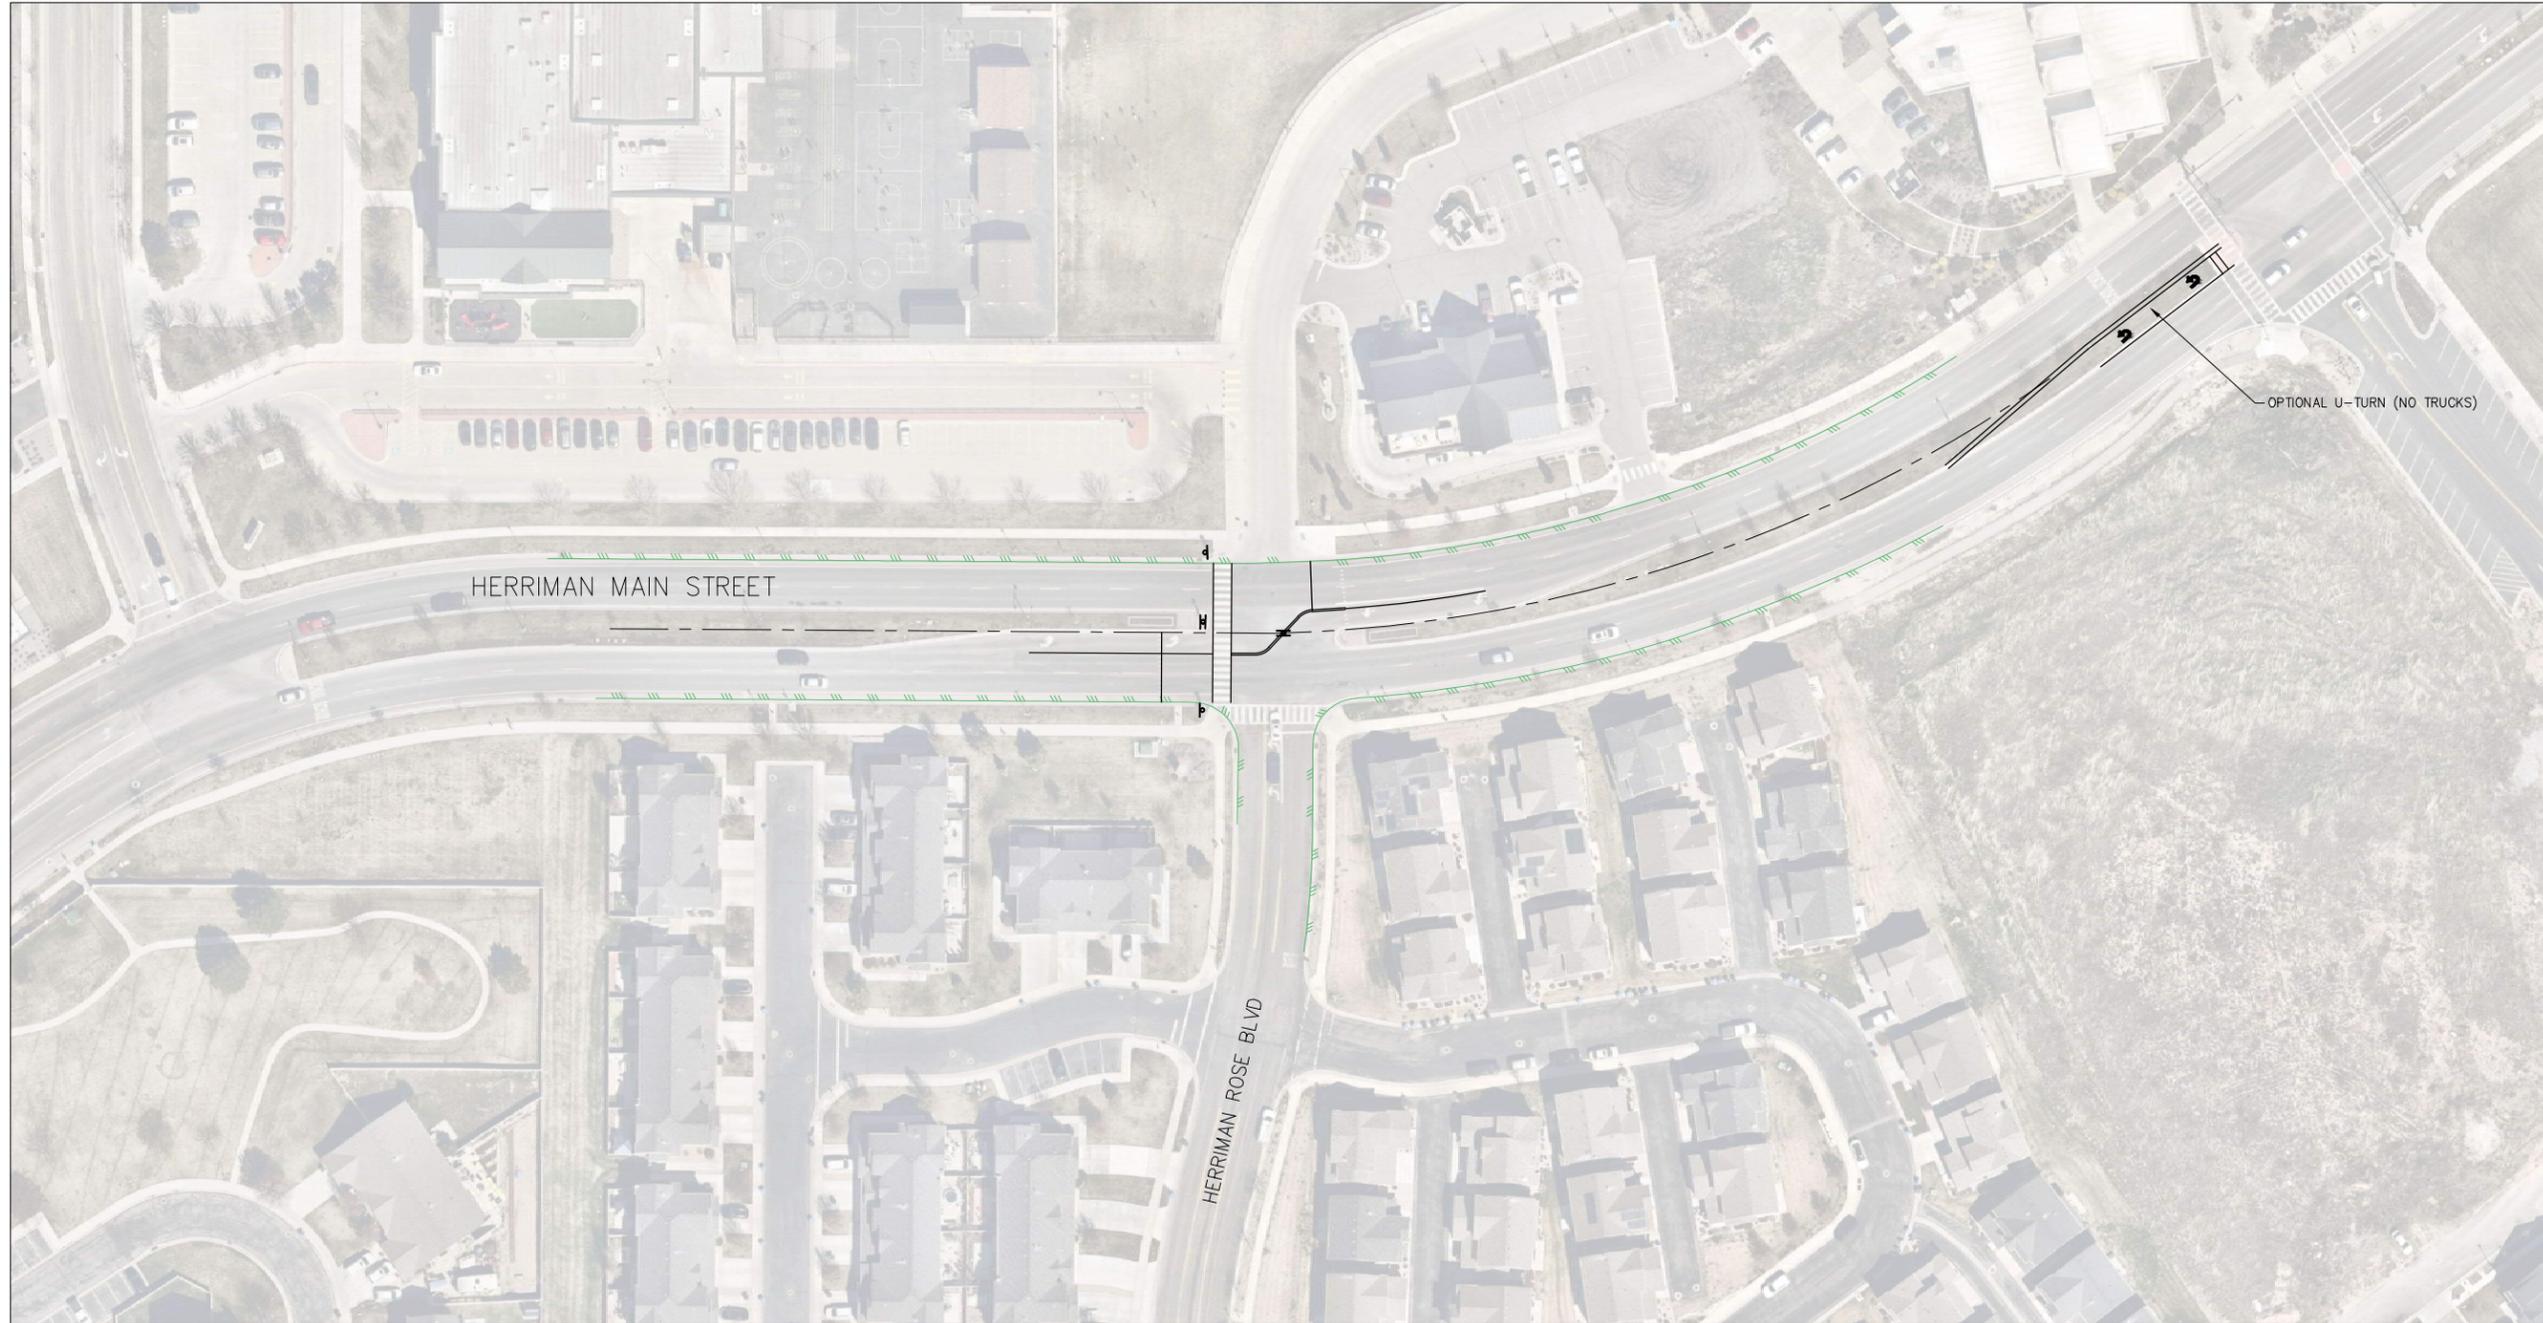

11/19/2024 11:10 AM C:\ENGINEERING\STAFF\CHANGE\02_PROJECT\2024\HERRIMAN ROSE AND MAIN CROSSING\HERRIMAN MAIN AND ROSE EXHIBITS.DWG

<p>HERRIMAN CITY ENGINEERING DEPARTMENT HERRIMAN MAIN AND HERRIMAN ROSE</p>		<p>CONCEPT</p>	
<p>CALL BLUESTAKES @ 1-800-662-4111 AT LEAST 48 HOURS PRIOR TO THE COMMENCEMENT OF ANY CONSTRUCTION.</p>		<p>APPROVED BY: _____ RELEASE DATE: 08/15/2024</p>	
<p>NO. _____</p>		<p>REVISION DESCRIPTION</p>	
<p>DATE</p>		<p>DATE</p>	
<p>TYPE</p>		<p>LCJ</p>	
<p>SUBMITTAL</p>		<p>BCT</p>	
<p>DRAWN BY:</p>		<p>APPROVED BY:</p>	
<p>CHECKED BY:</p>		<p>RELEASE DATE:</p>	
<p>PLOT DATE:</p>		<p>08/15/2024</p>	



HERRIMAN CITY
ENGINEERING DEPARTMENT
HERRIMAN MAIN AND HERRIMAN ROSE


CONCEPT

EX4

11/19/2024 11:13 AM Q:\ENGINEERING\STAFF\CHANGE\02_PROJECT\2024\HERRIMAN ROSE AND MAIN CROSSING\HERRIMAN MAIN AND ROSE EXHIBITS.DWG

OPTION 4 - LIMITED LEFTS & PEDESTRIAN ISLAND

CONCEPTUAL PEDESTRIAN
CROSSING LIMITED LEFTS

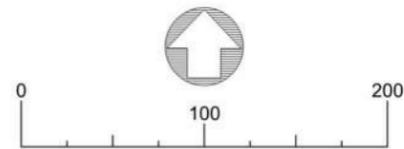

CALL BLUESTAKES
@ 1-800-662-4111 AT
LEAST 48 HOURS PRIOR
TO THE COMMENCEMENT
OF ANY CONSTRUCTION



HERRIMAN CITY
ENGINEERING DEPARTMENT
HERRIMAN MAIN AND HERRIMAN ROSE

CONCEPT

EX5

NO.	REVISION DESCRIPTION	DATE

TYPE	DATE
LCJ	08/15/2024
BCT	
APPROVED BY:	
RELEASE	
PLOT DATE:	

--